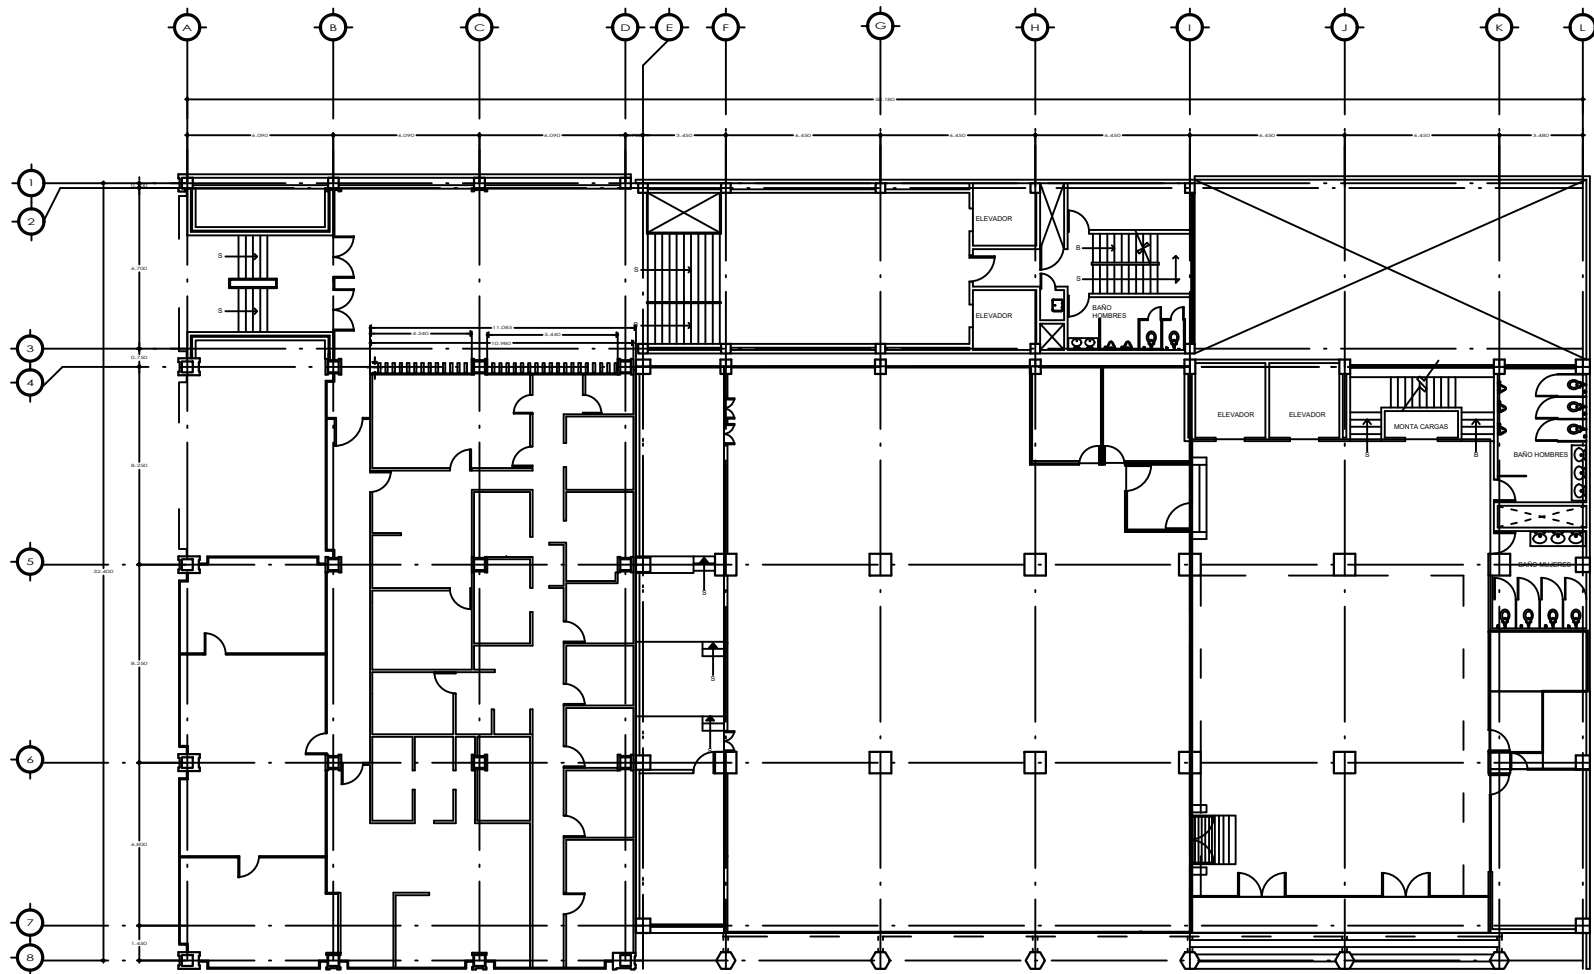


	LIC. SANTIAGO LEVY ALGAZI DIRECTOR GENERAL	
	LIC. SANTIAGO LEVY ALGAZI DIRECTOR GENERAL	
	MEXICO, D.F.	
	MEXICO, D.F.	
PLANTA ARQUITECTONICA PLANTA BAJA		A QA 01
ABRIL 2009		1:100

ESCALA: 1:100