


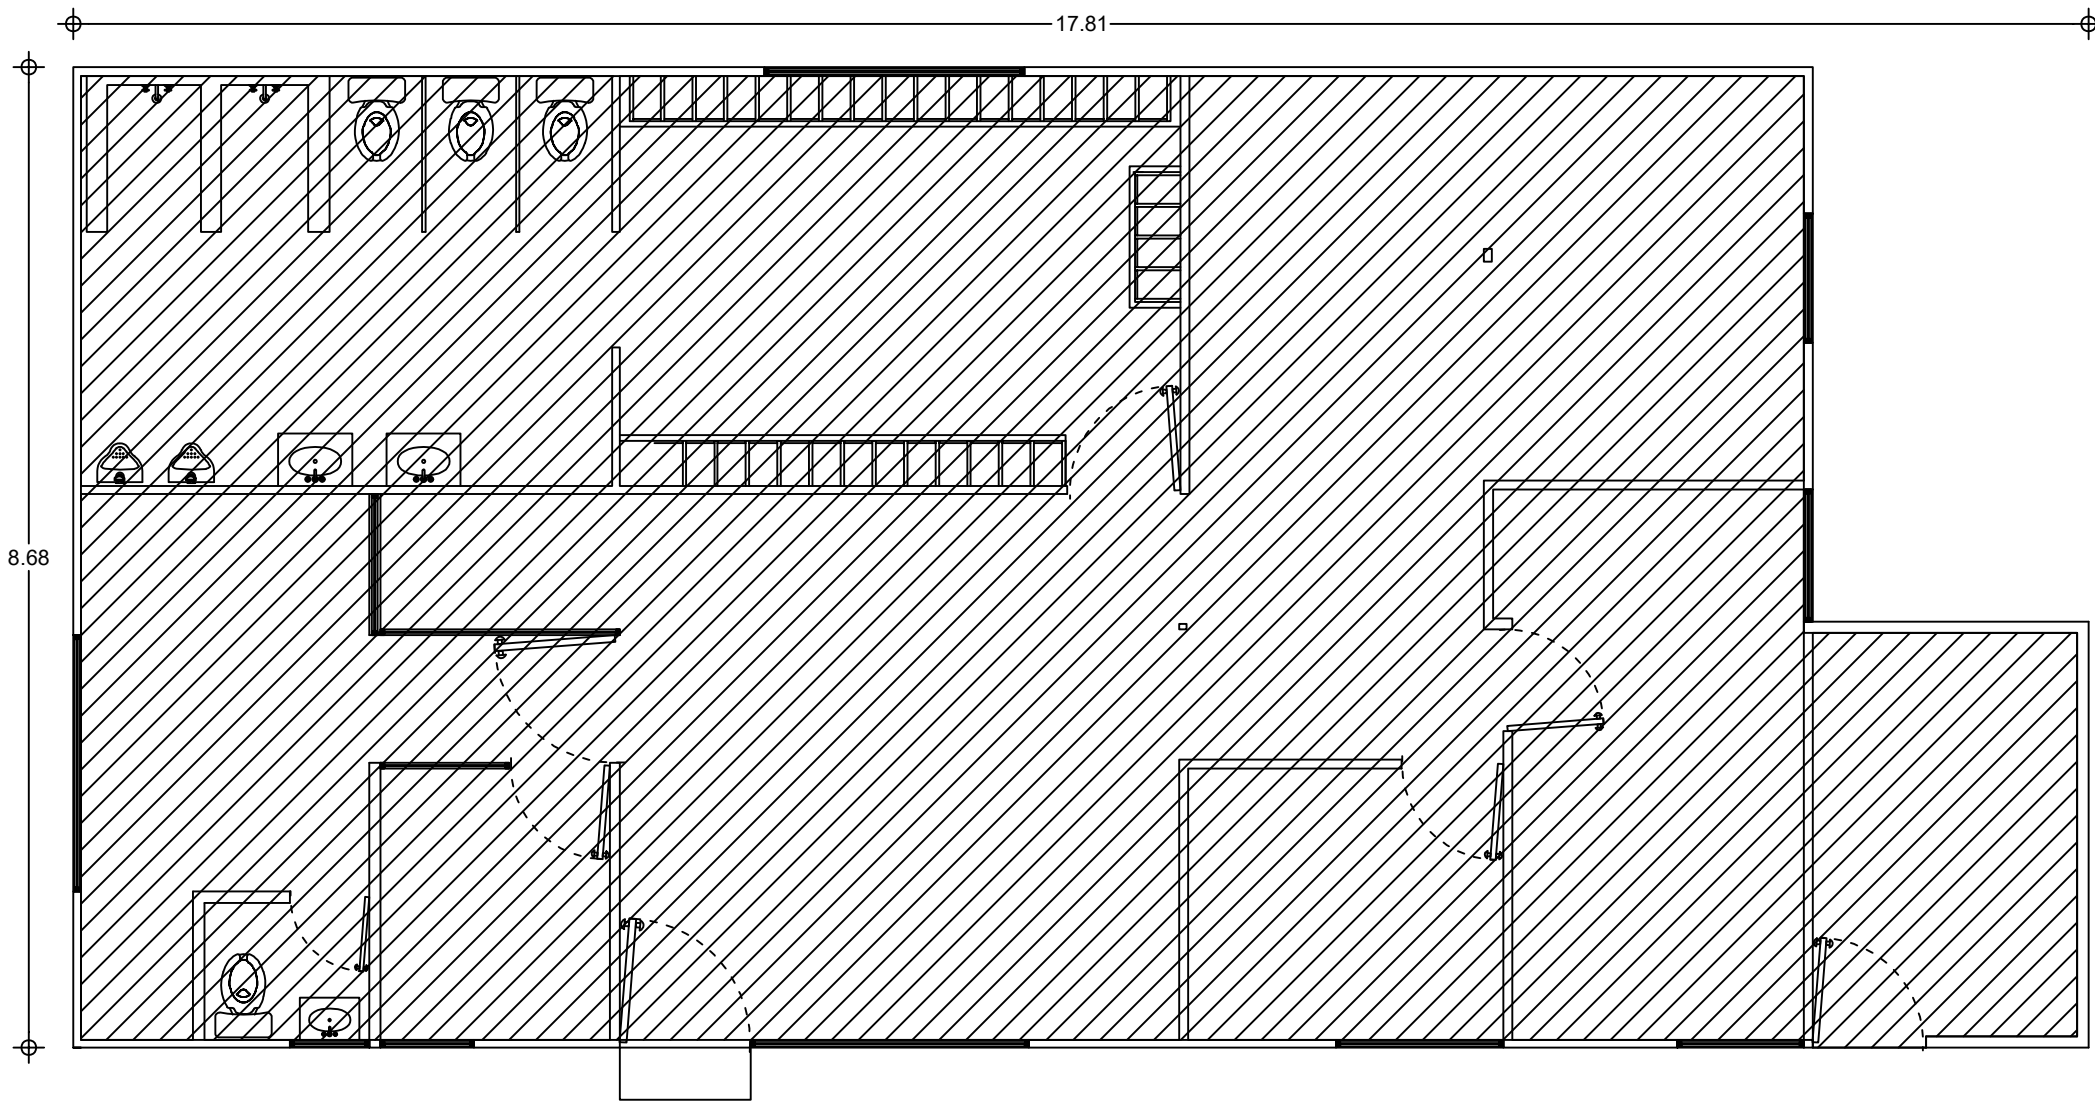

MODULO DE AMBULANCIAS
N. 6 SANTA FE

 AREA A REMODELAR