


El achurado corresponde a las áreas que se van a trabajar

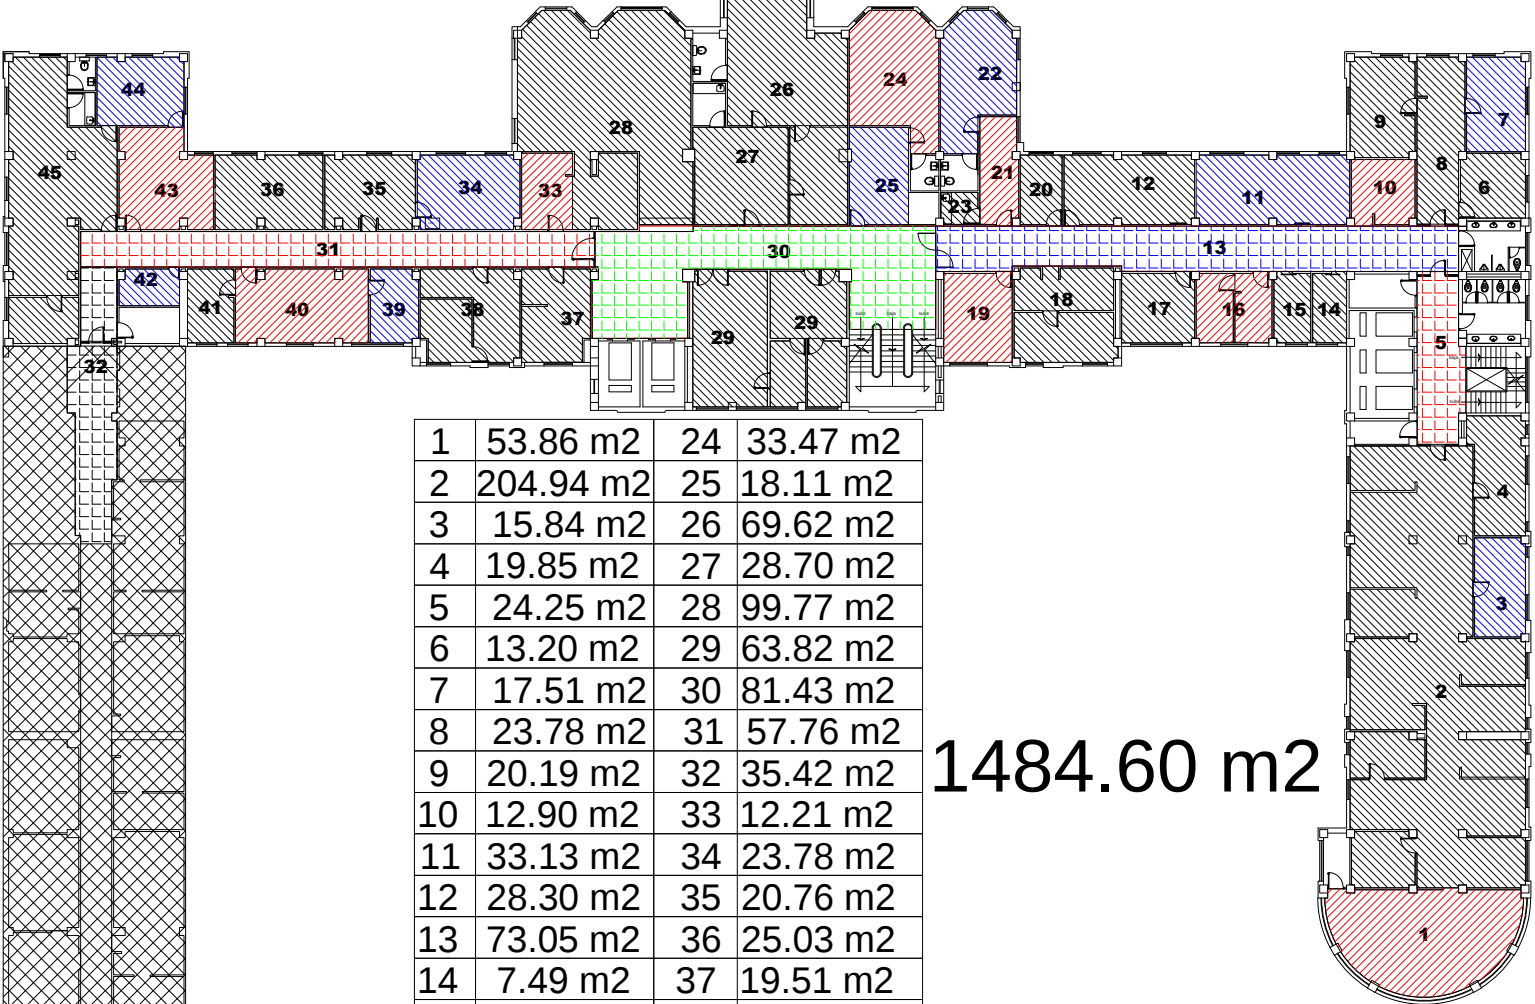

1	53.86 m2	24	33.47 m2
2	204.94 m2	25	18.11 m2
3	15.84 m2	26	69.62 m2
4	19.85 m2	27	28.70 m2
5	24.25 m2	28	99.77 m2
6	13.20 m2	29	63.82 m2
7	17.51 m2	30	81.43 m2
8	23.78 m2	31	57.76 m2
9	20.19 m2	32	35.42 m2
10	12.90 m2	33	12.21 m2
11	33.13 m2	34	23.78 m2
12	28.30 m2	35	20.76 m2
13	73.05 m2	36	25.03 m2
14	7.49 m2	37	19.51 m2
15	8.06 m2	38	28.02 m2
16	16.11 m2	39	11.03 m2
17	15.91 m2	40	30.28 m2
18	29.01 m2	41	10.89m2
19	19.29 m2	42	6.88 m2
20	9.27 m2	43	27.11 m2
21	12.63 m2	44	18.67 m2
22	27.73 m2	45	72.25 m2
23	3.78 m2		

4to. Nivel