


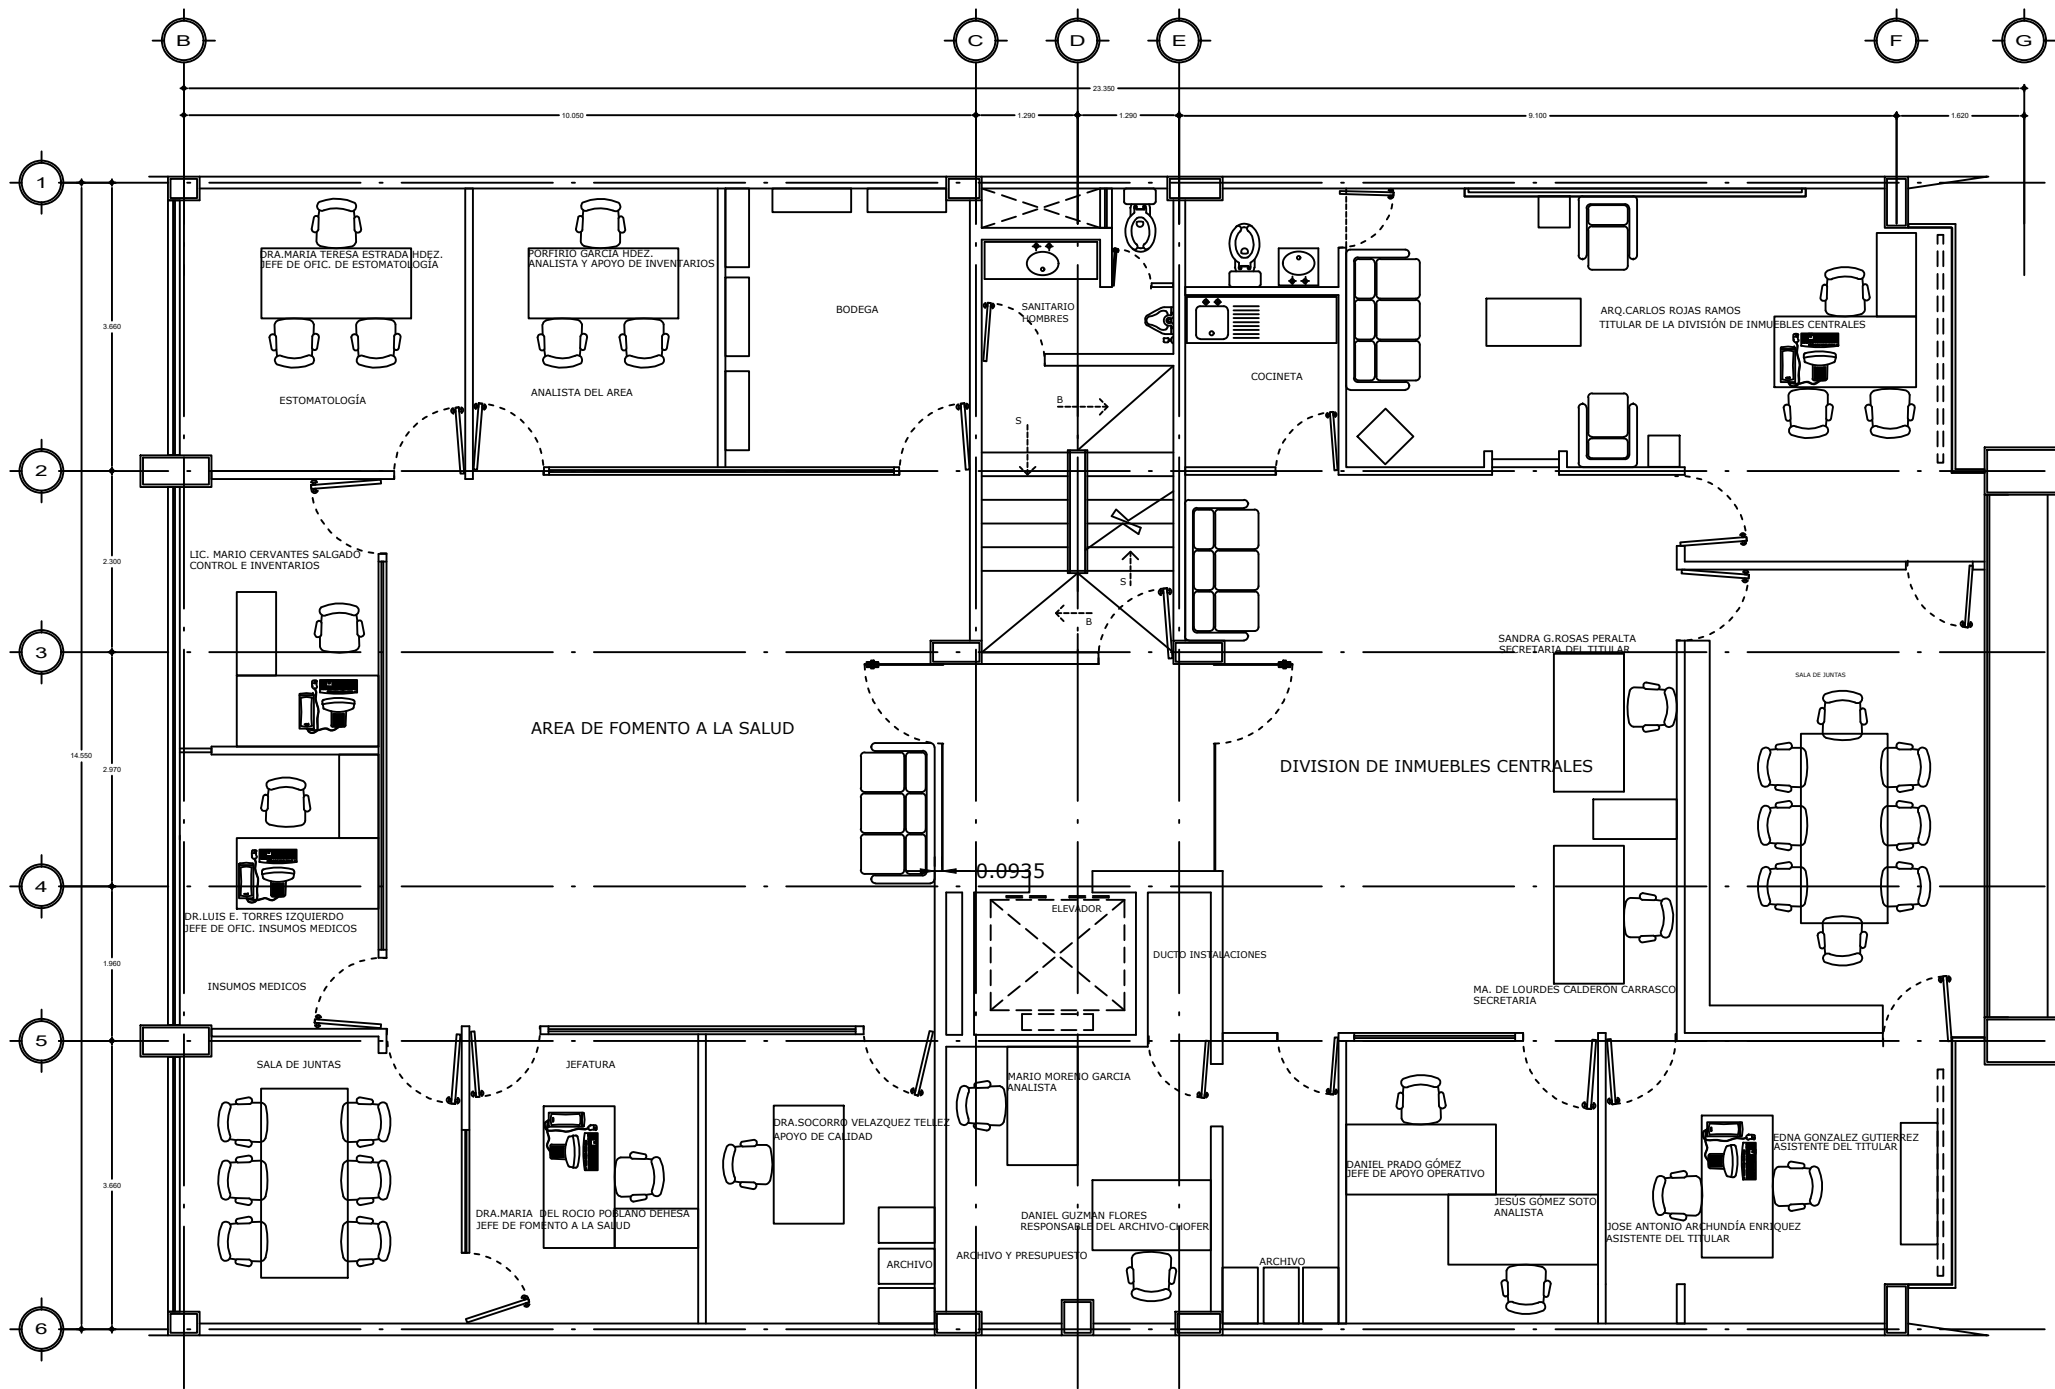

DURANGO 323 PISO 1