


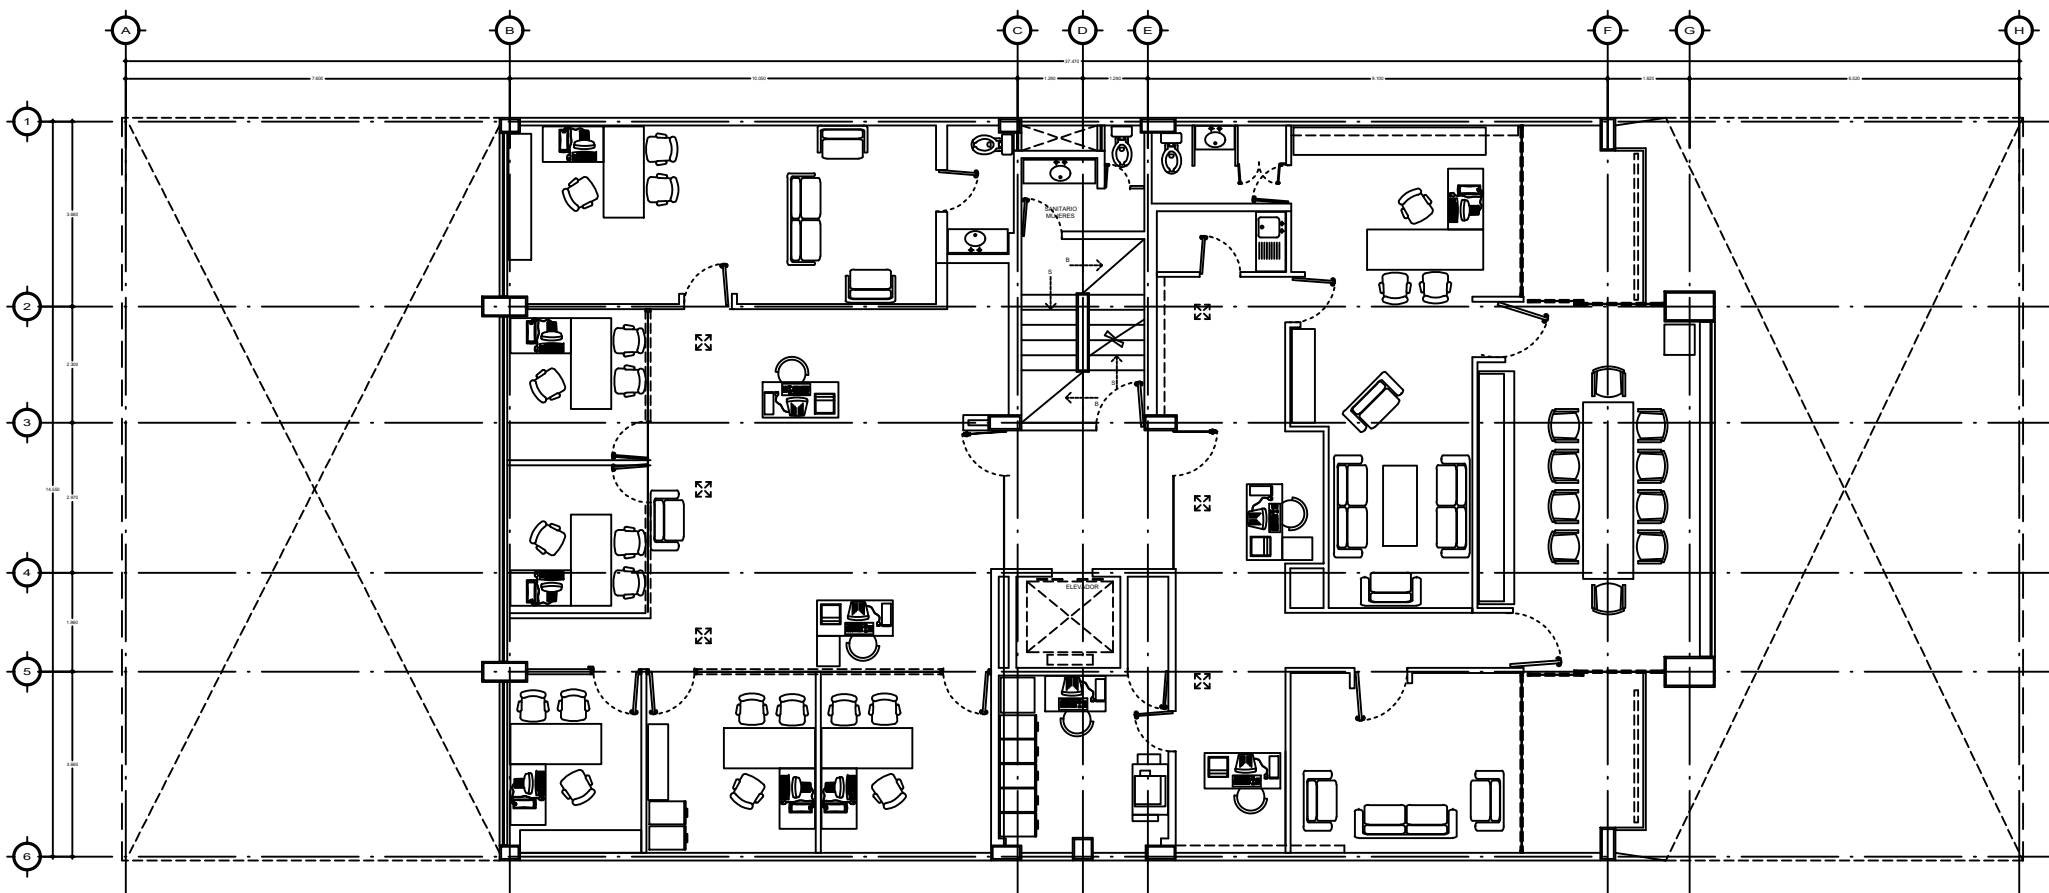

DURANGO 323 PISO 6