



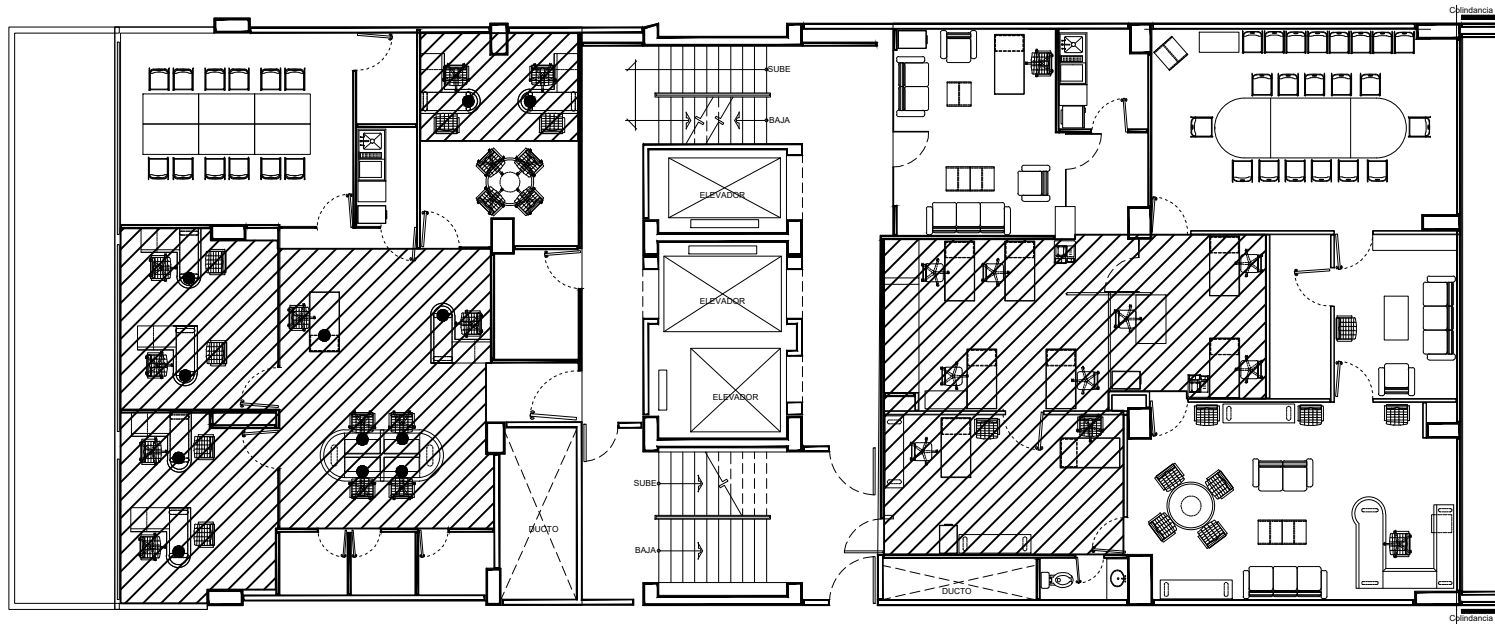

PISO 1

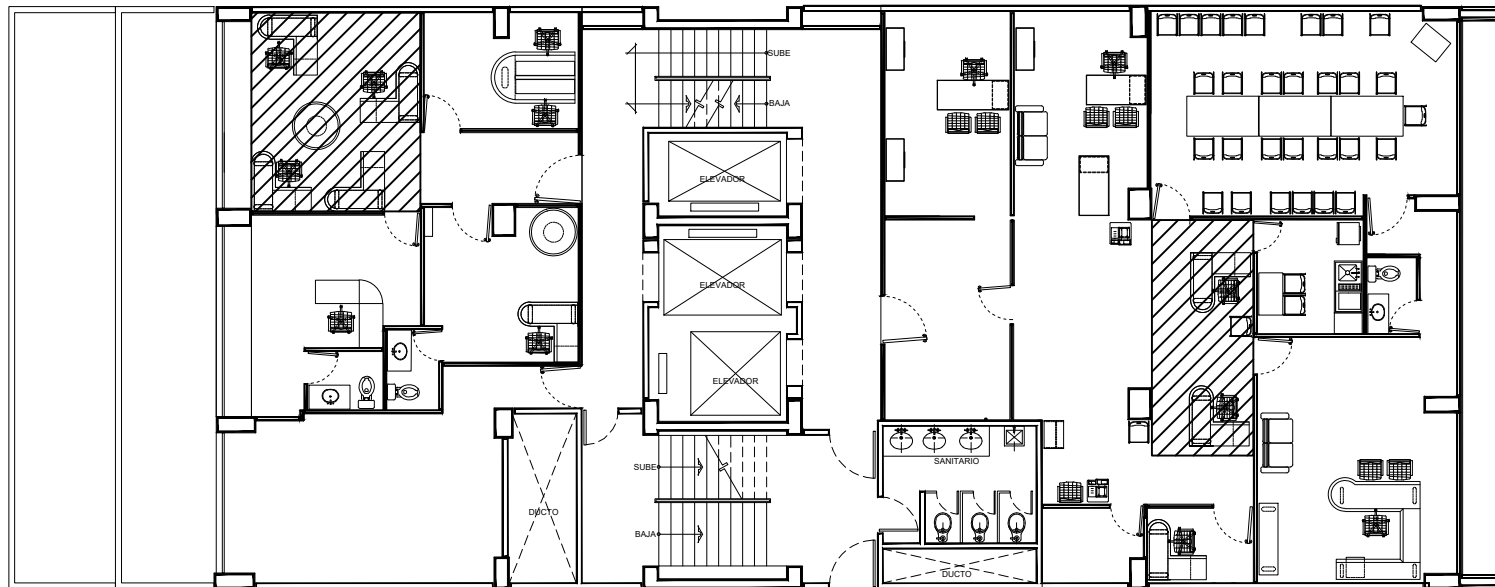

PISO 2

DURANGO No. 289