



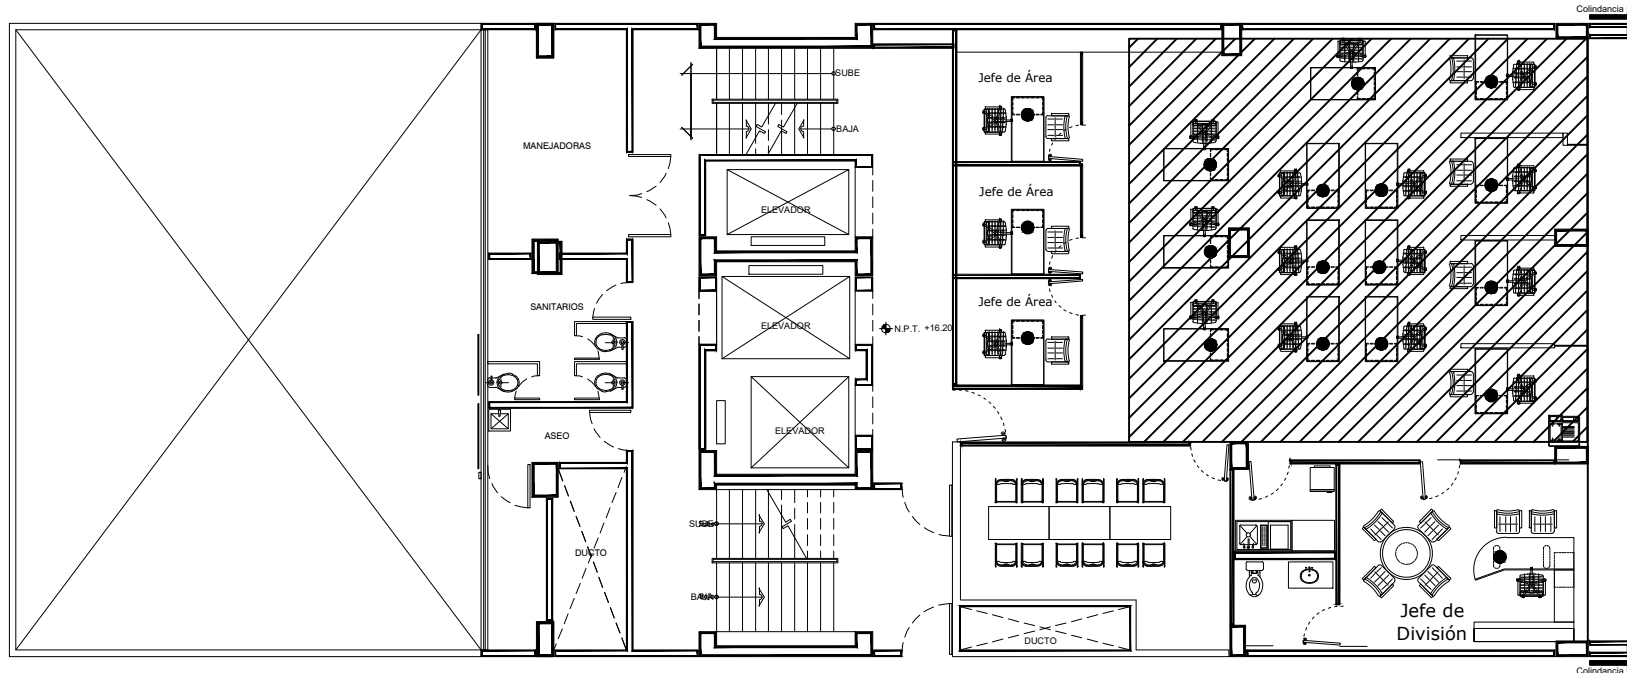

PISO 11

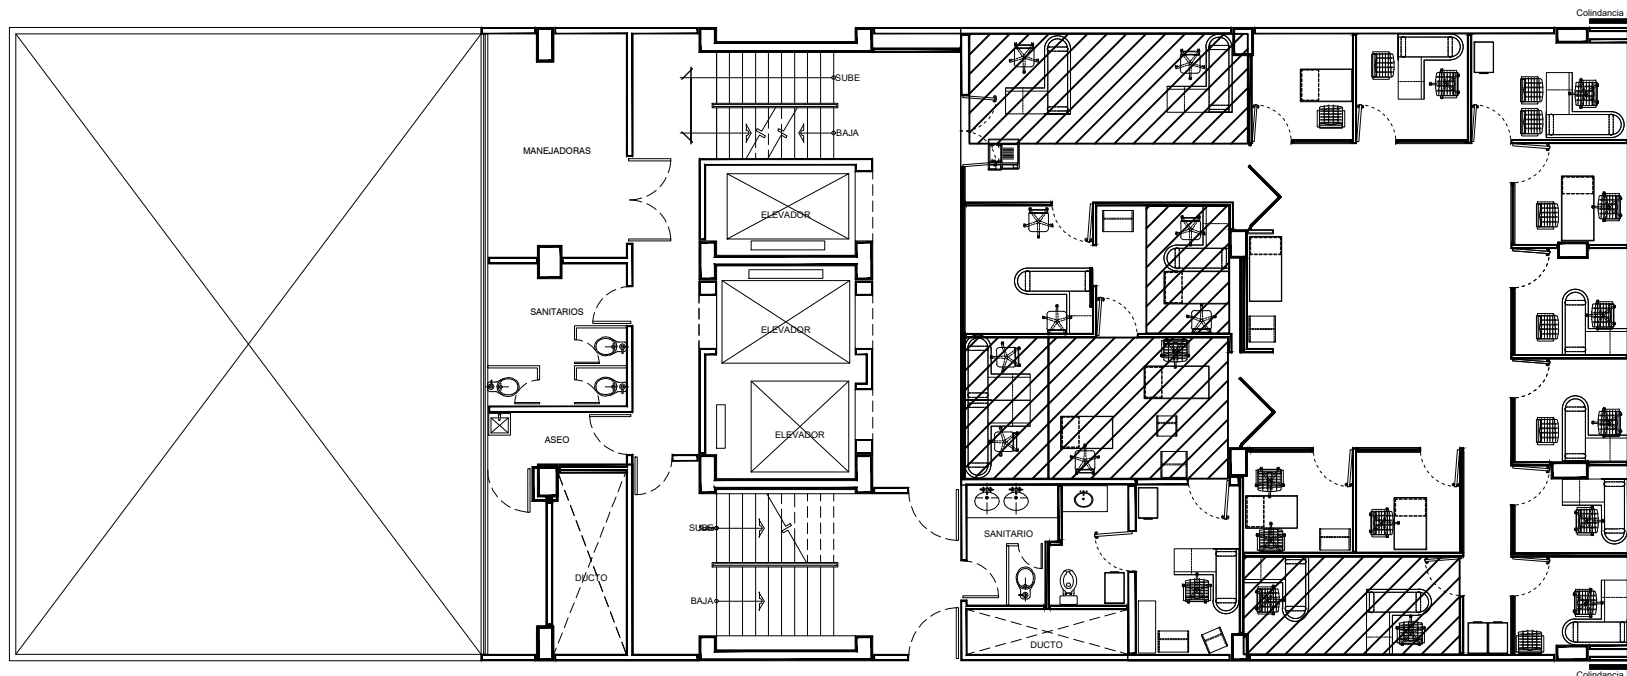

PISO 12

DURANGO No. 289