



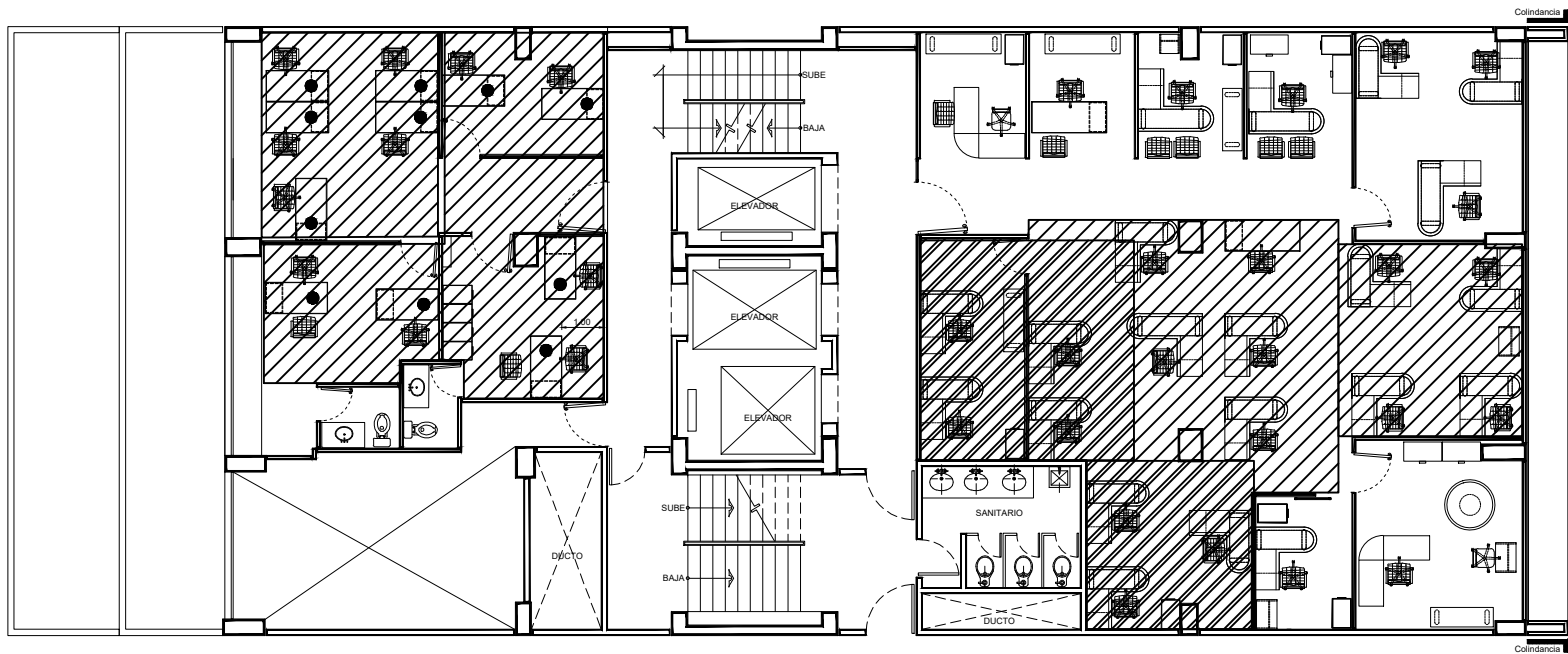

PISO 3

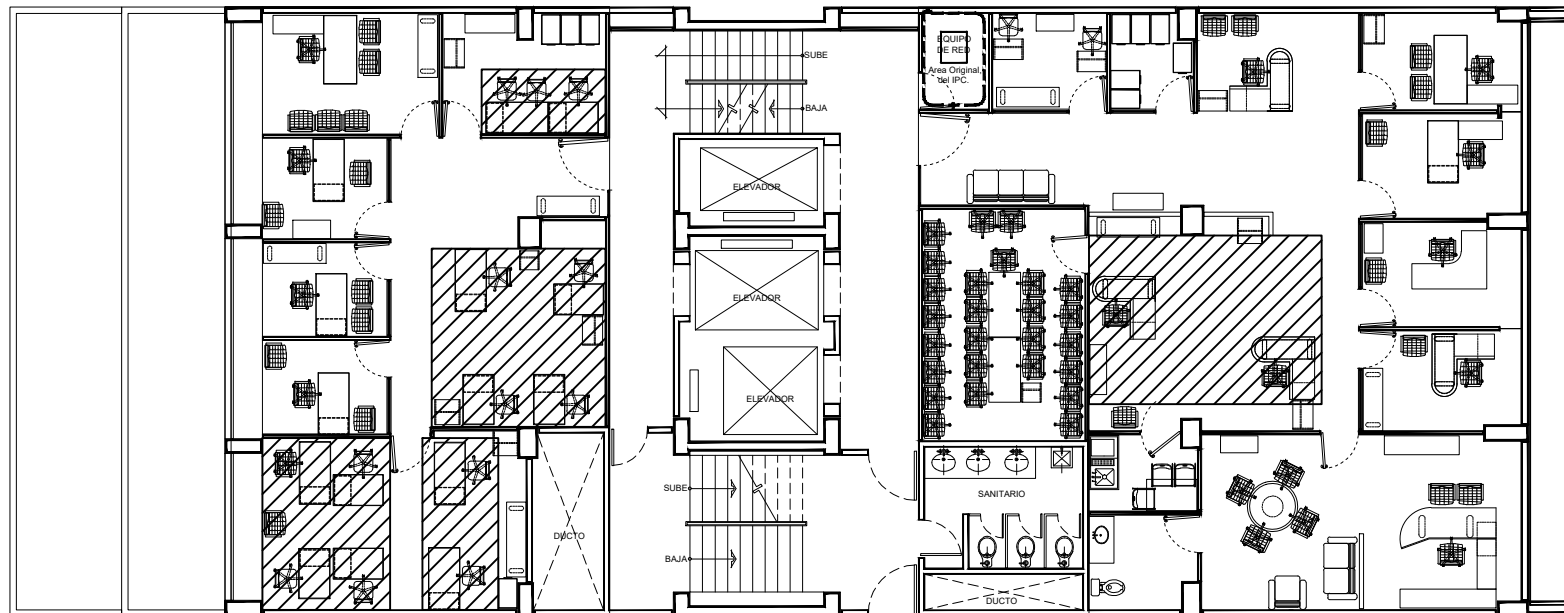

PISO 4

DURANGO No. 289