



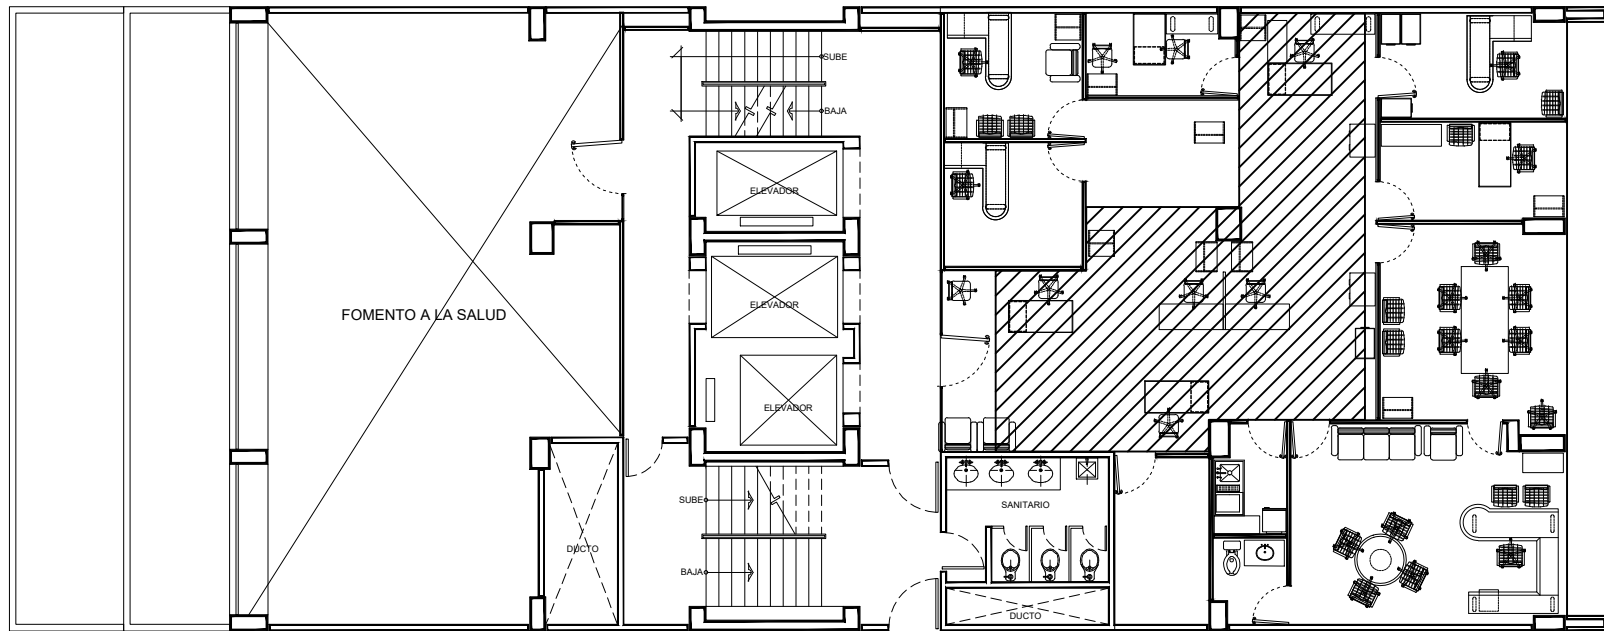

PISO 5

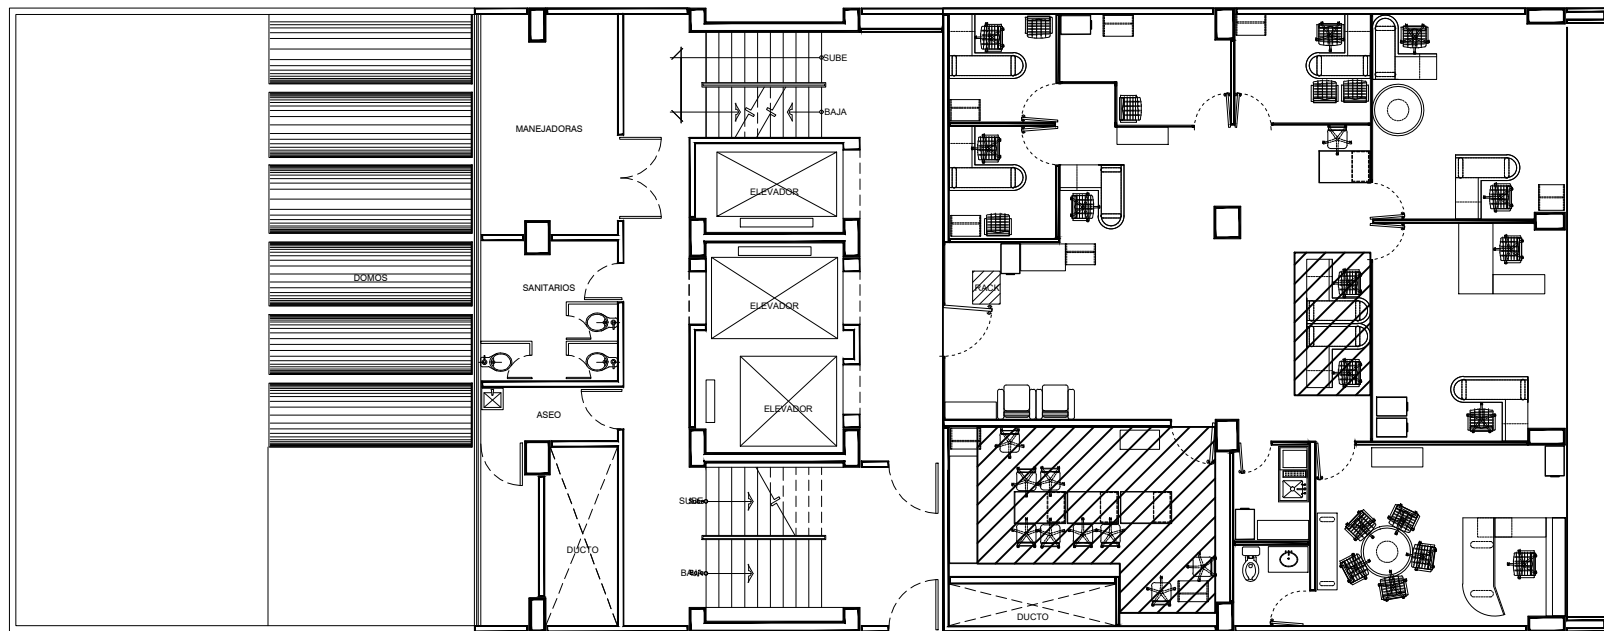

PISO 6

DURANGO No. 289