



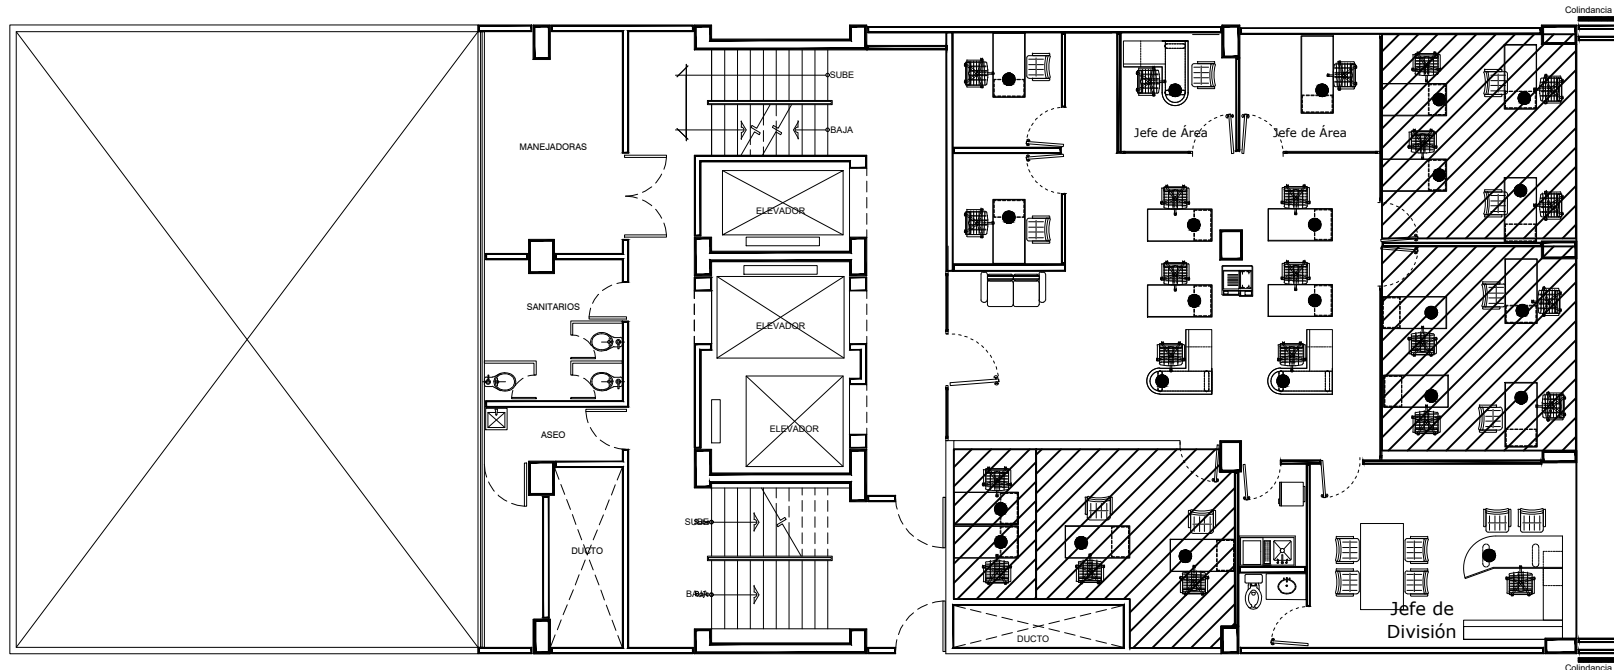

PISO 7

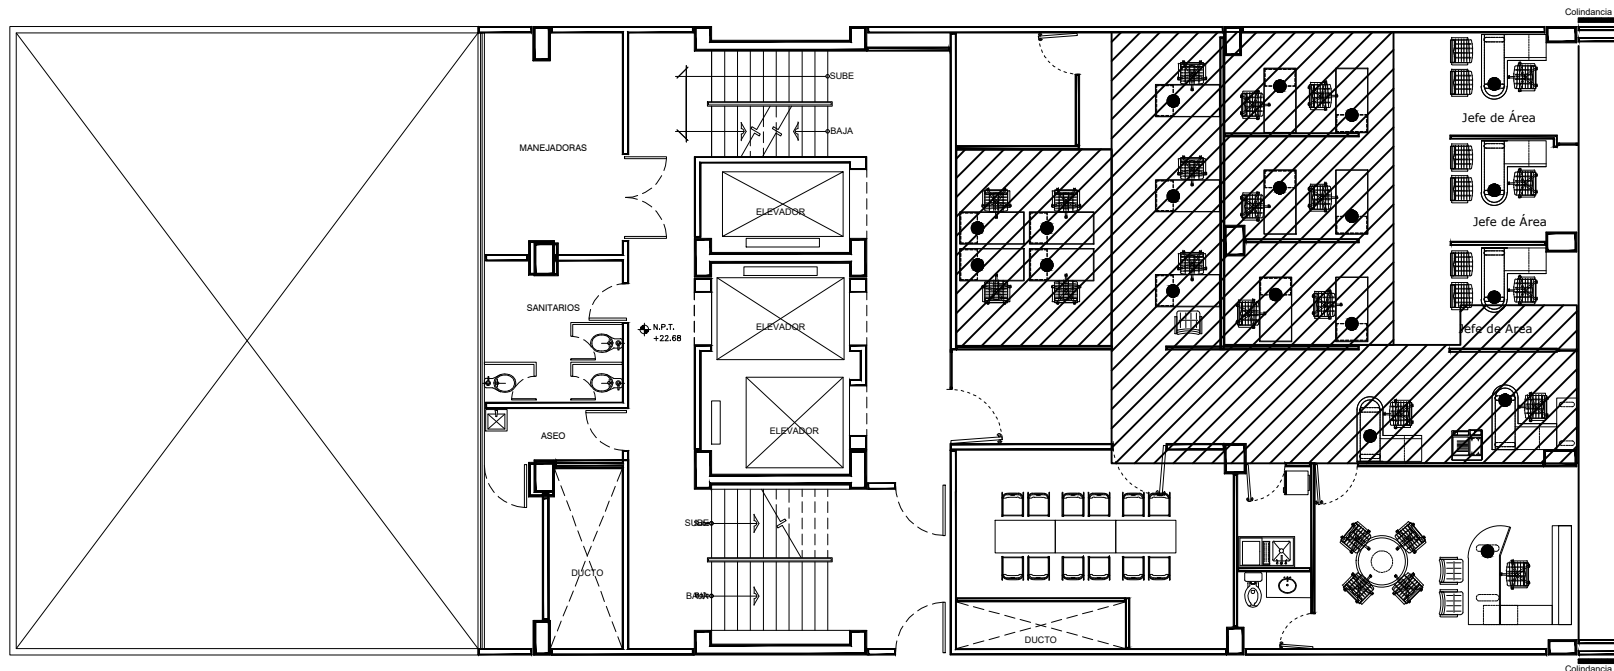

PISO 8

DURANGO No. 289