



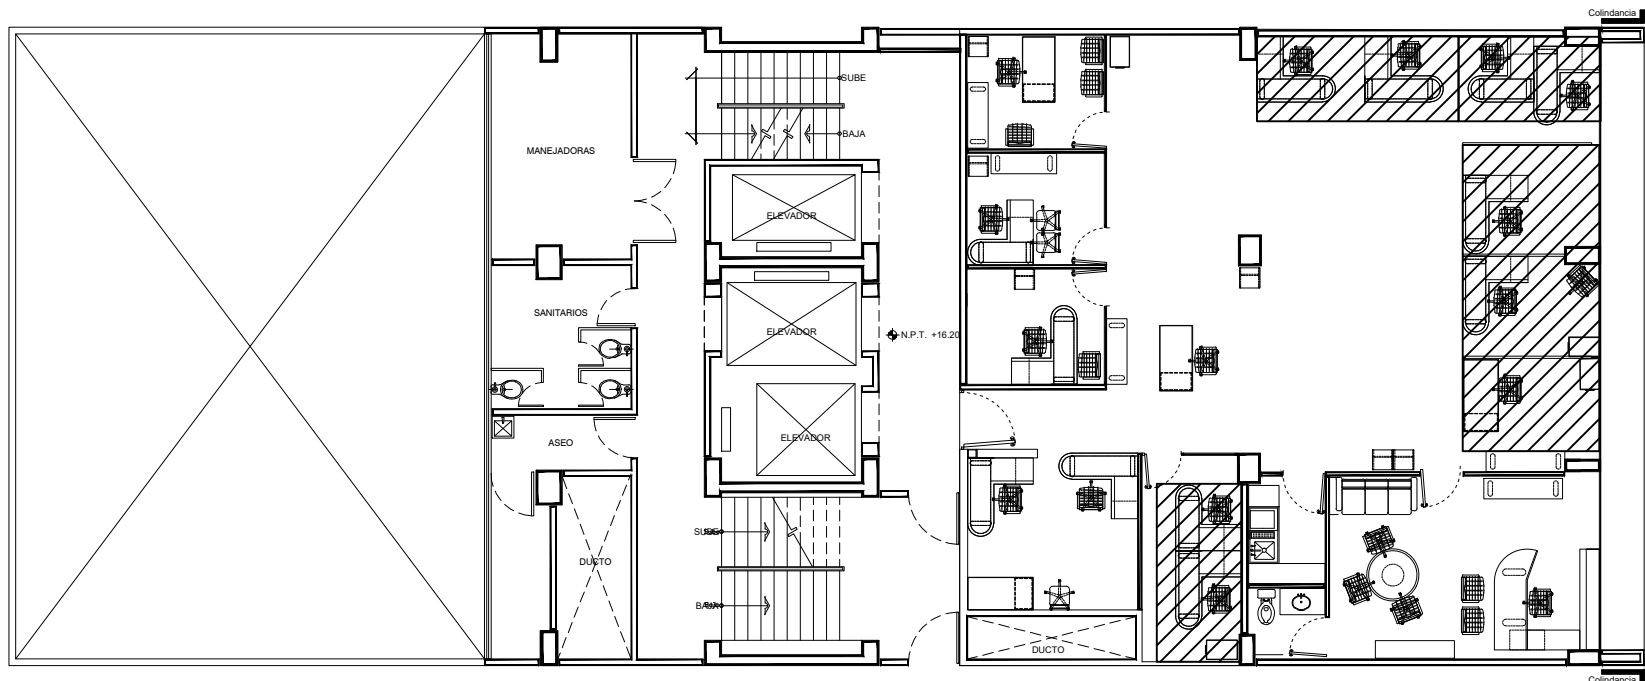

PISO 9

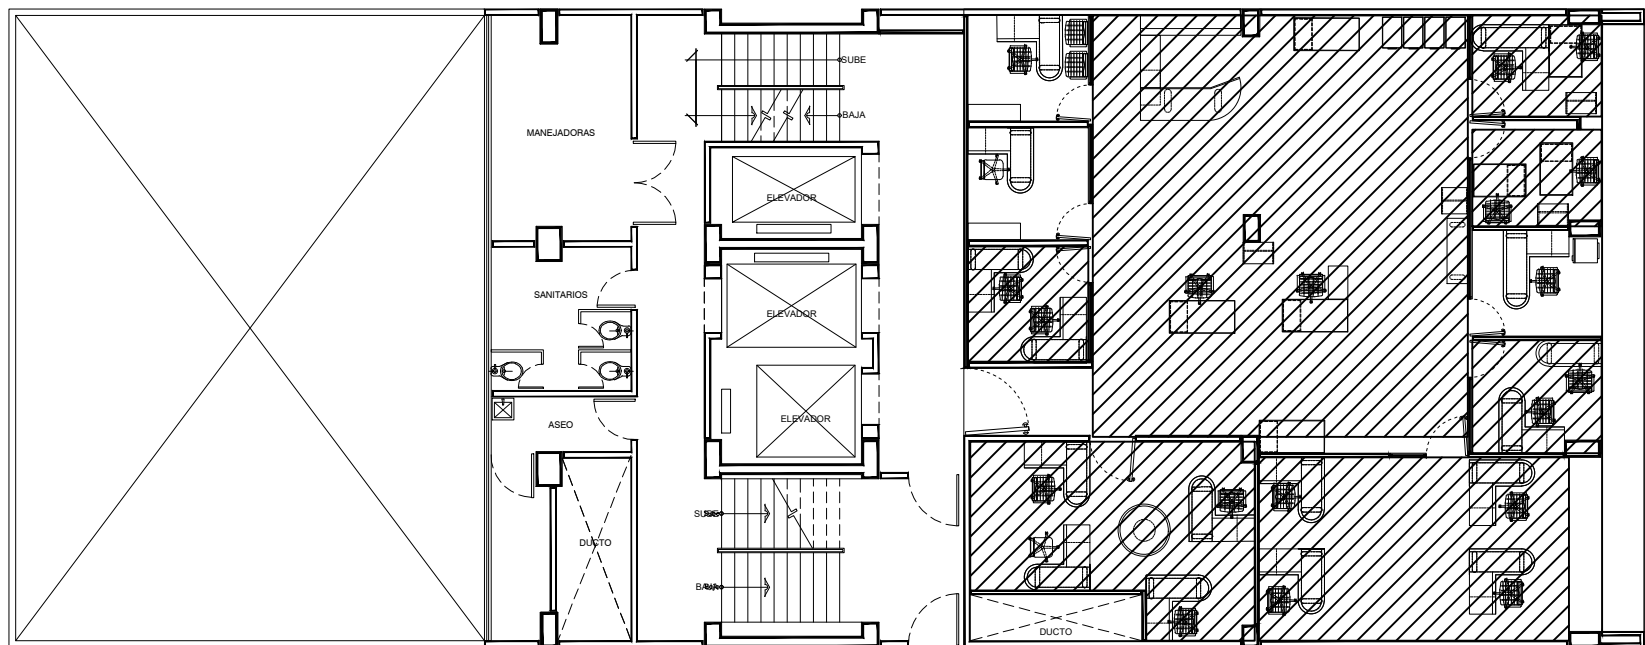

PISO 10

DURANGO No. 289