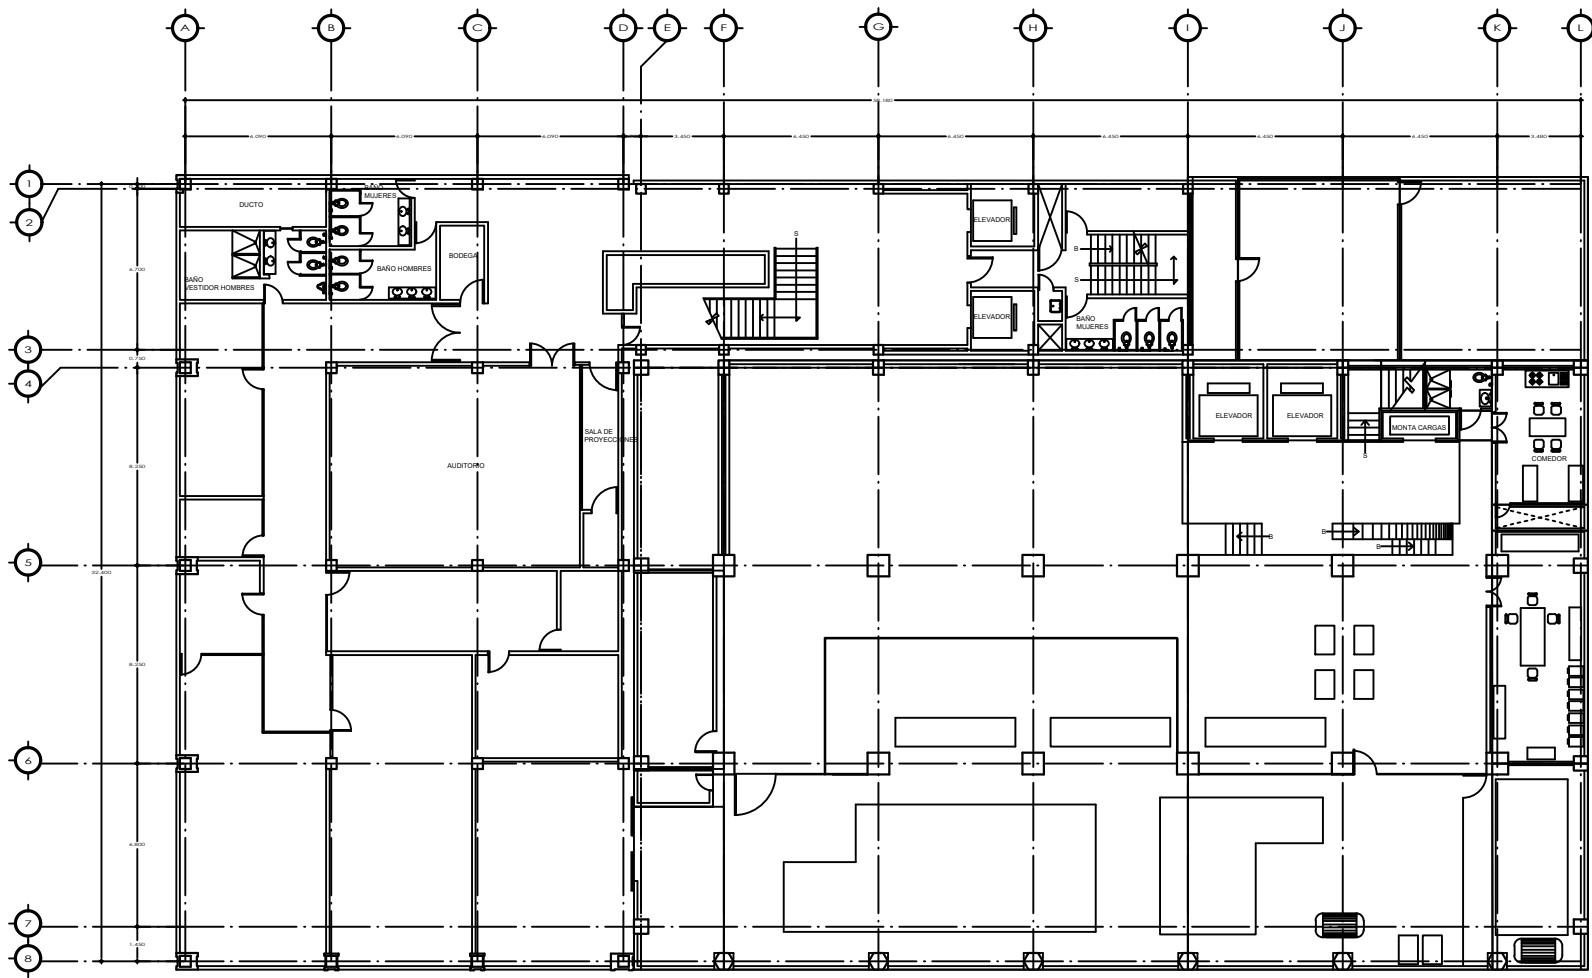


	LIC. SANTIAGO LEVY ALGAZI DIRECTOR GENERAL		
	MEXICO, D.F.		
	MEXICO, D.F.		
	MEXICO, D.F.		
	MEXICO, D.F.		
PLANTA ARQUITECTONICA SOTANO		A QA 01	
FECHA: ABRIL 2002		Escala: 1:100	

ESCALA: 1:100